



PROPOSED I.T.I. AT CHORGALIYAN, HALDWANI

GOOD FOR
CONSTRUCTION

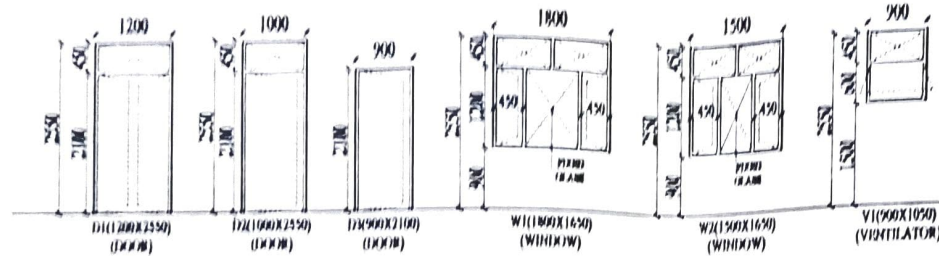

DOOR & WINDOW SCHEDULE
FIRST FLOOR

25720

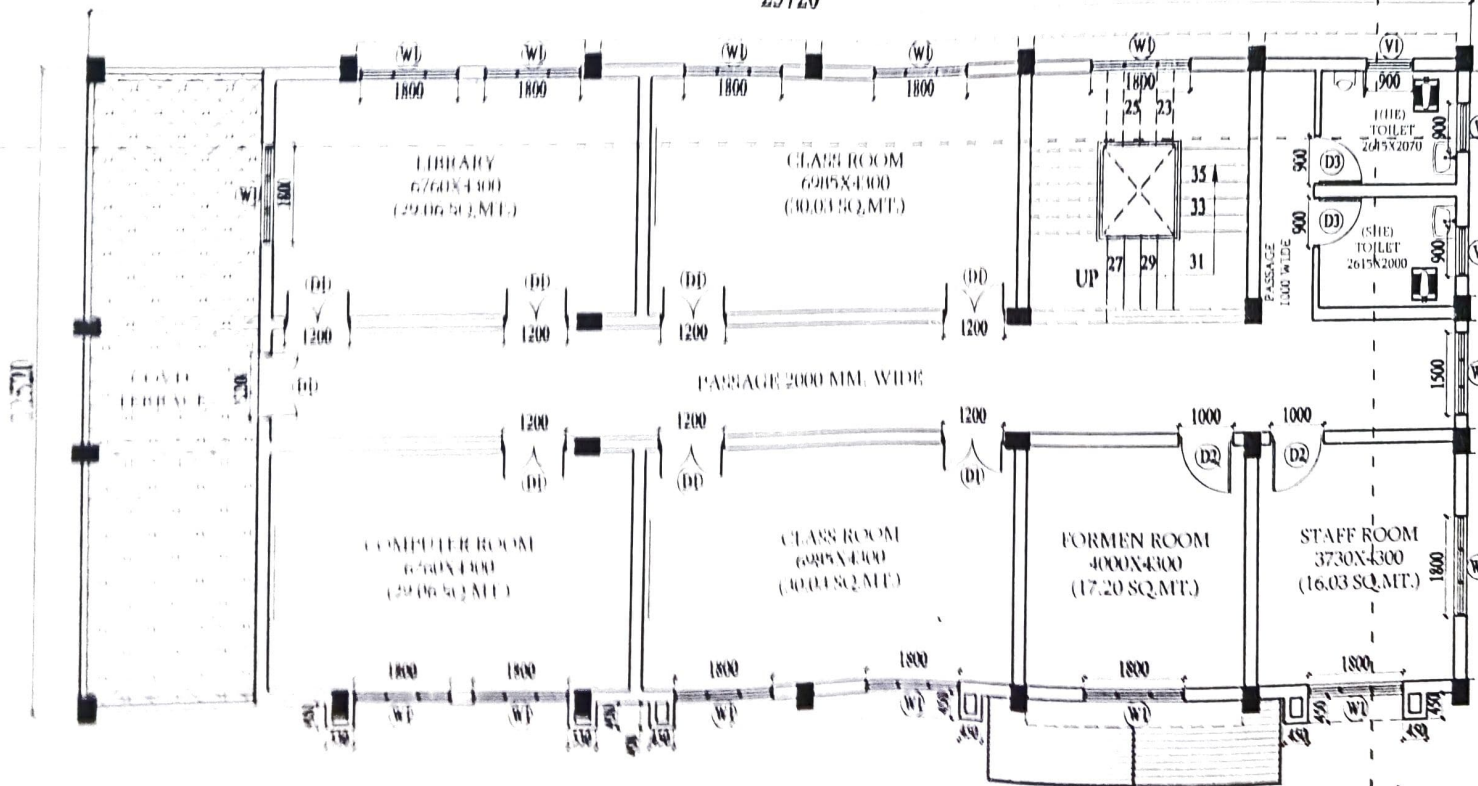

FIRST FLOOR PLAN
PLINTH AREA : 296.29 SQ. MT.

General Notes

1. DO NOT SCALE THE DRAWING. ALL DIMENSIONS ARE TO BE FOLLOWED.
2. ALL DIMENSIONS ARE IN MILLIMETERS UNLESS SPECIFIED.



No.	Revision/Issue	Date

ARCHITECTS:

AAKAR ARCHITECTS
SHOP NO. 38/1, FIRST FLOOR,
DEY BHOMBI COMPLEX, HALDWAN ROAD,
RISHIKESH PH: 0135-266261

CONSTRUCTION AGENCY:

UTTARAKHAND INFRASTRUCTURE
DEVELOPMENT CORPORATION
HALDWANI



PROJECT:

PROPOSED I.T.I. AT
CHORGALIYAN, HALDWANI



SHEET TITLE	NO.
FIRST FLOOR PLAN	AR-2
DATE	
NOT TO SCALE	

PROPOSED I.T.I. AT CHORGALIYAN, HALDWANI

**GOOD FOR
CONSTRUCTION**

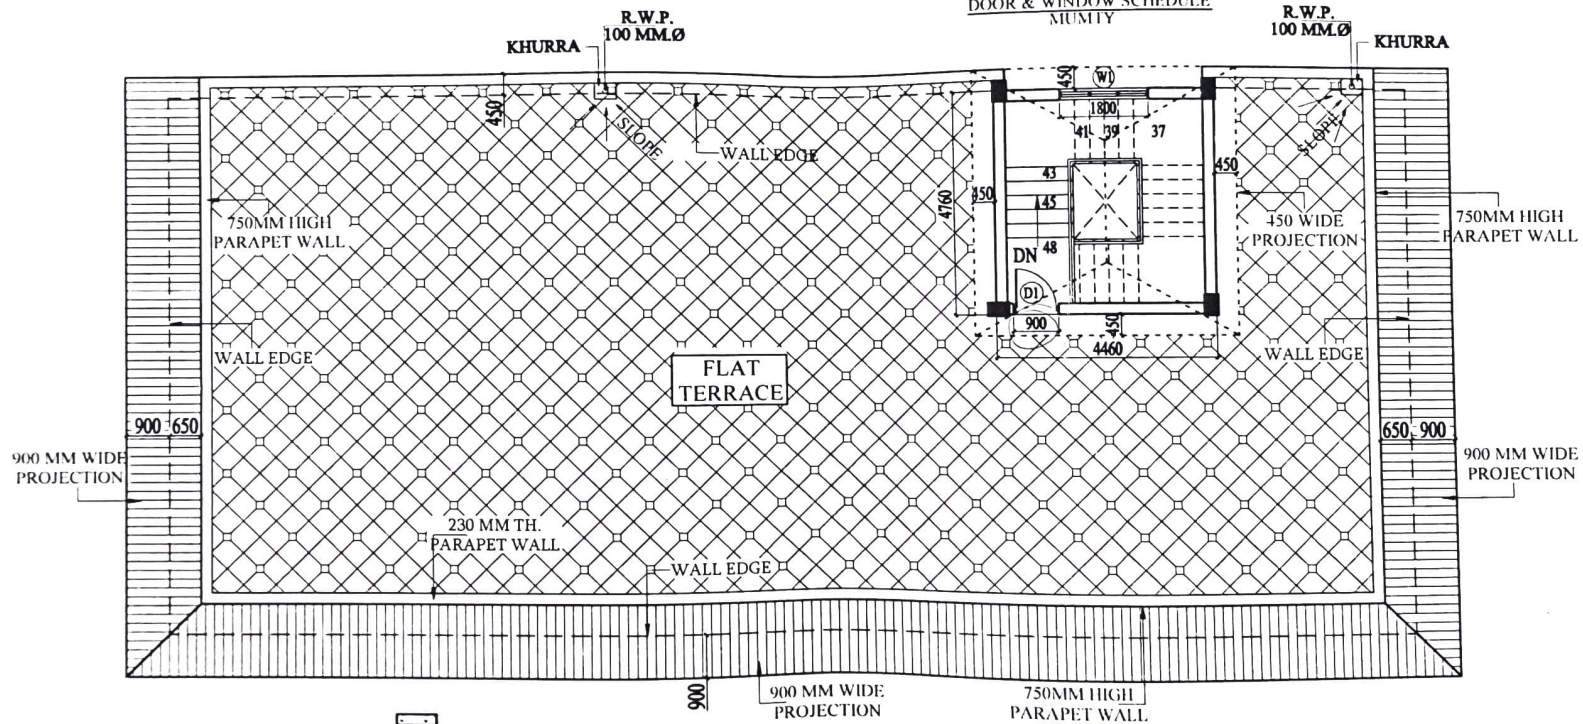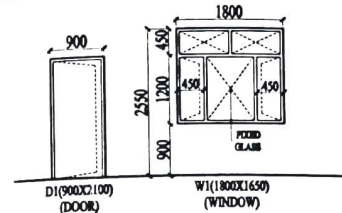

TERRACE PLAN

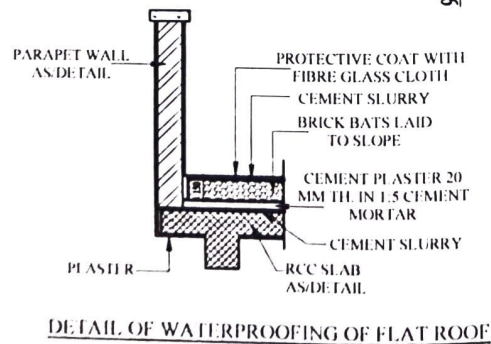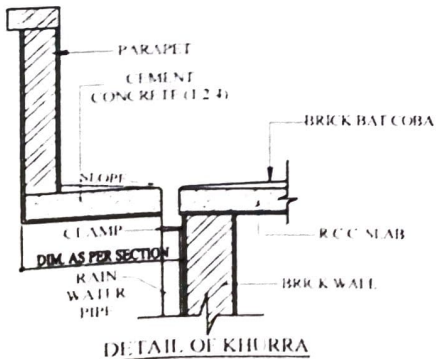

General Notes

1. DO NOT SCALE THE DRG. ONLY WRITTEN DIMENSIONS ARE TO BE FOLLOWED.
2. ALL DIMENSIONS ARE IN MILLIMETERS, UNLESS SPECIFIED.



No.	Revision/Issue	Date

ARCHITECTS:

AAKAR ARCHITECTS
SHOP NO. 54/10, FIRST FLOOR,
DEV BHOMI COMPLEX, HALDWAR ROAD,
RISHIKESH PH: 0135-2436061

CONSTRUCTION AGENCY:

UTTARAKHAND INFRASTRUCTURE
DEVELOPMENT CORPORATION
HALDWANI

PROJECT:

**PROPOSED I.T.I. AT
CHORGALIYAN, HALDWANI**

SHEET TITLE

TERRACE PLAN

DATE

Scale

NOT TO SCALE


Sheet

AR/03


PROPOSED I.T.I. AT CHORGALIYAN, HALDWANI




FRONT ELEVATION

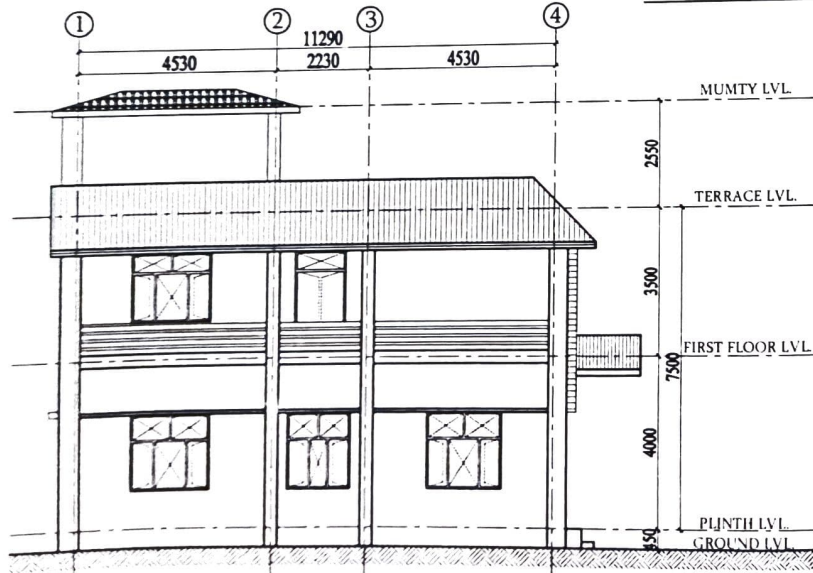


SIDE ELEVATION

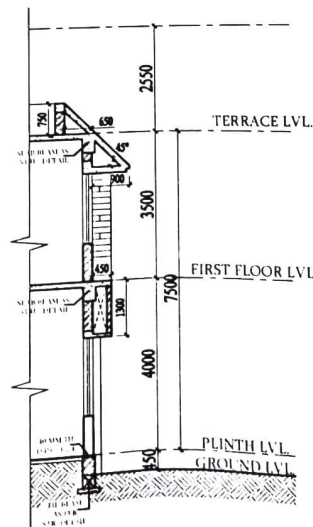

PROFILE SECTION S1-S1'

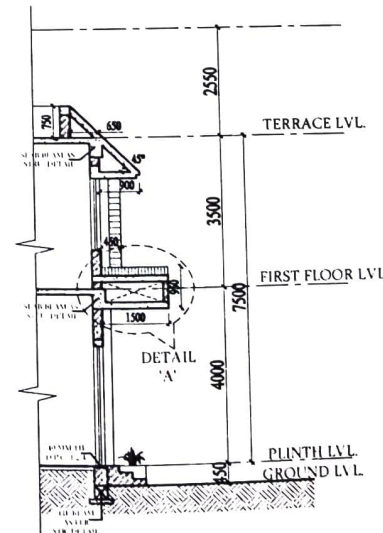

PROFILE SECTION S2-S2'

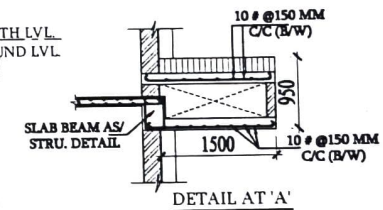

General Notes

1. DO NOT SCALE THE DRG. ONLY WRITTEN DIMENSIONS ARE TO BE FOLLOWED.
2. ALL DIMENSIONS ARE IN MILLIMETERS, UNLESS SPECIFIED.

GOOD FOR
CONSTRUCTION



No.	Revision/Issue	Date

ARCHITECTS:

AAKAR ARCHITECTS
SHOP NO. 9&10, FIRST FLOOR,
DEV BHoomi COMPLEX, HARDWAR ROAD,
RISHIKESH PH:0135-246061

CONSTRUCTION AGENCY:

UTTARAKHAND INFRASTRUCTURE
DEVELOPMENT CORPORATION
HALDWANI

PROJECT:

PROPOSED I.T.I. AT
CHORGALIYAN, HALDWANI

SHEET TITLE

ELEVATIONS

DATE


Scale

NOT TO SCALE


Sheet

AR 04



PROPOSED I.T.I. AT CHORGALIYAN, HALDWANI

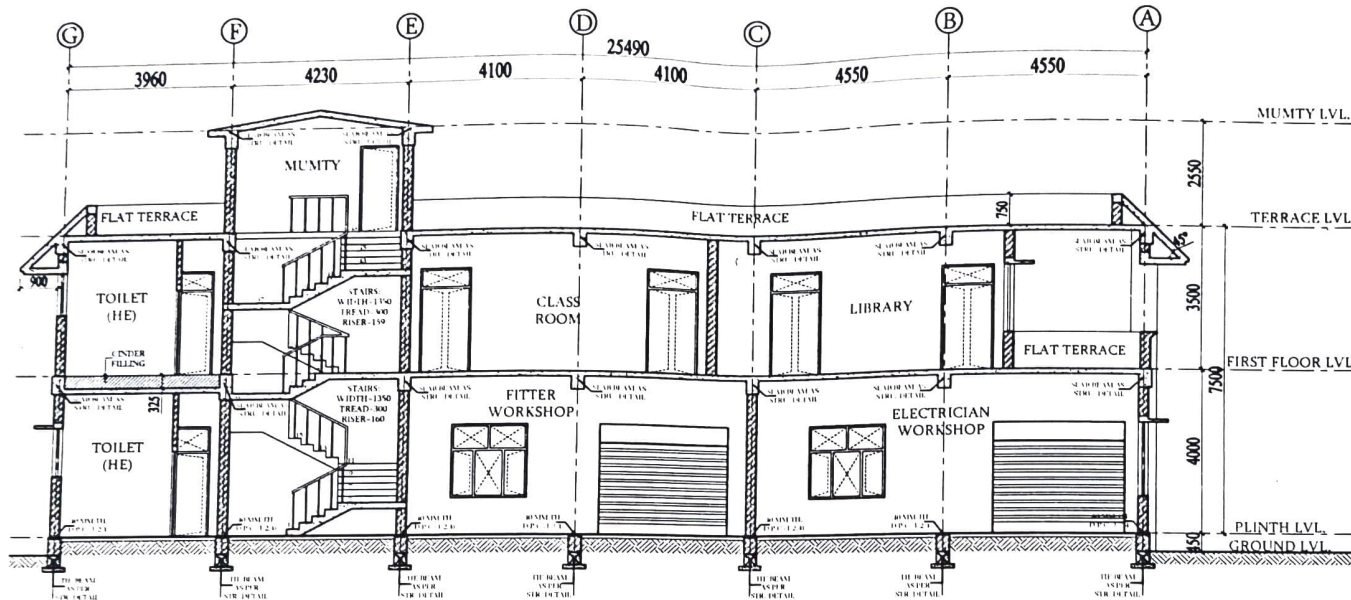

SECTION AT X1-X1'

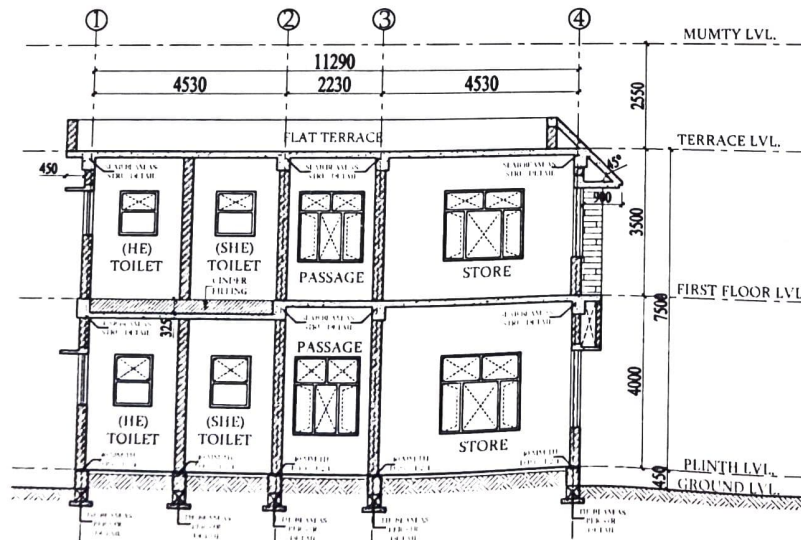

SECTION AT Y1-Y1'

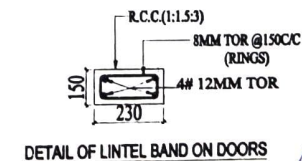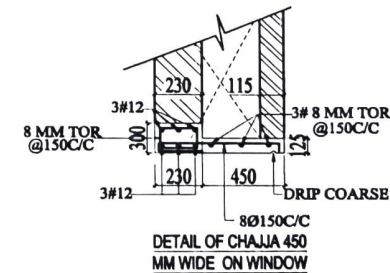

General Notes

1. DO NOT SCALE THE DRG. ONLY WRITTEN DIMENSIONS ARE TO BE FOLLOWED.
2. ALL DIMENSIONS ARE IN MILLIMETERS, UNLESS SPECIFIED.

GOOD FOR CONSTRUCTION



No. Revision/Issue Date

ARCHITECTS:

AAR ARCHITECTS
SHOP NO. 9/11A, FIRST FLOOR,
DEV BHOMI COMPLEX, HARDWAR ROAD,
RISHIKESH PH:0135-2436061

CONSTRUCTION AGENCY:

UTTARAKHAND INFRASTRUCTURE
DEVELOPMENT COOPERATION
HALDWANI



PROJECT:

**PROPOSED I.T.I AT
CHORGALIYAN, HALDWANI**

SHEET TITLE
SECTIONS
DATE
Scale
NOT TO SCALE

Sheet
AR/05

PROPOSED I.T.I. AT CHORGALIYAN, HALDWANI

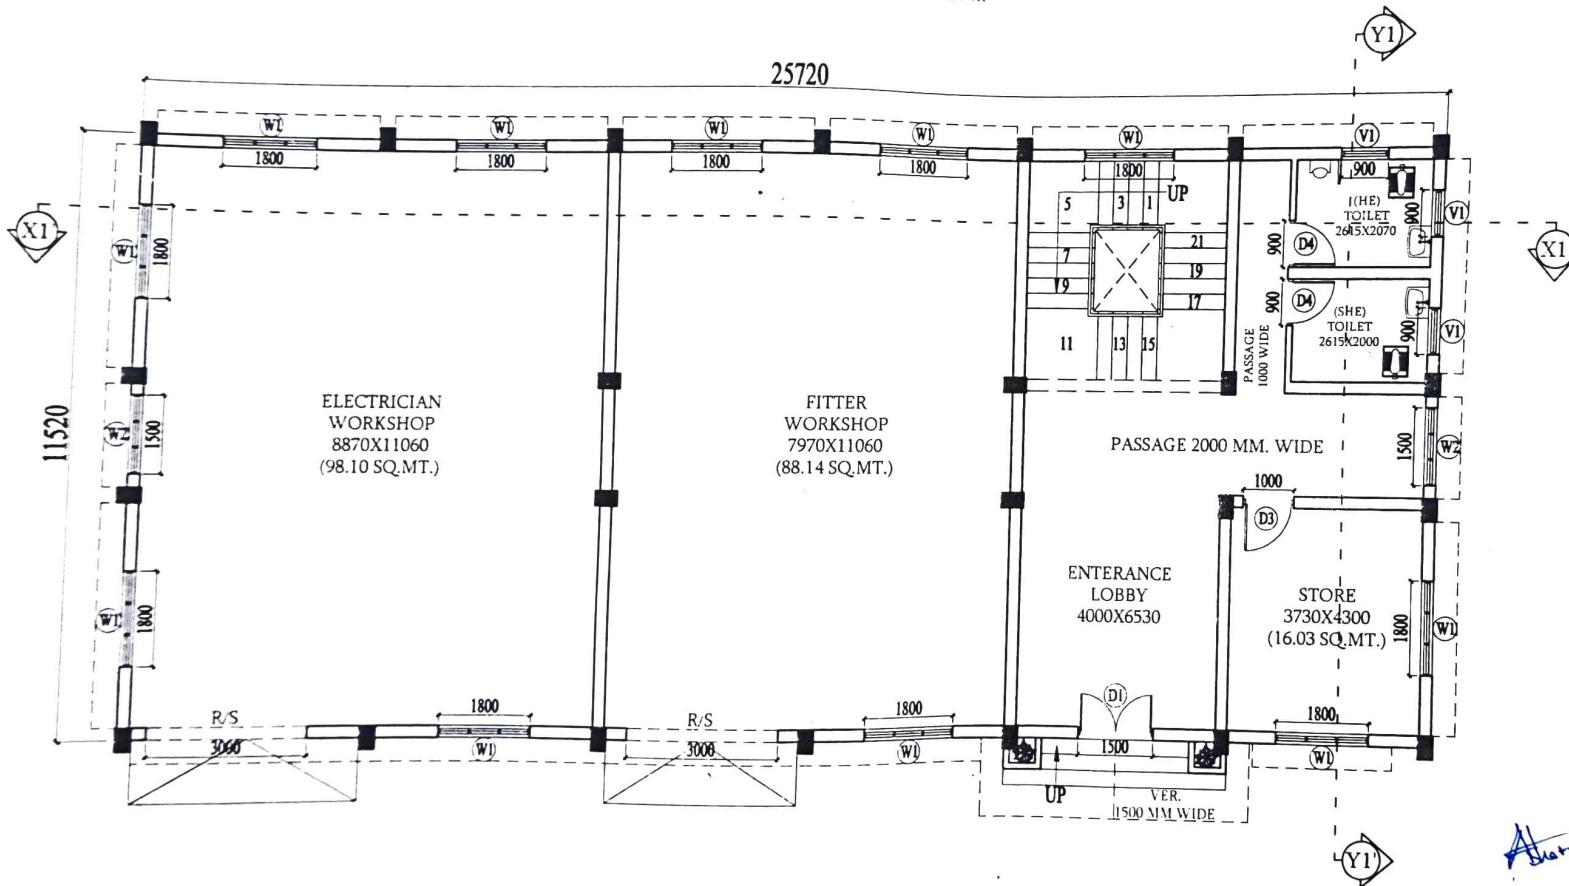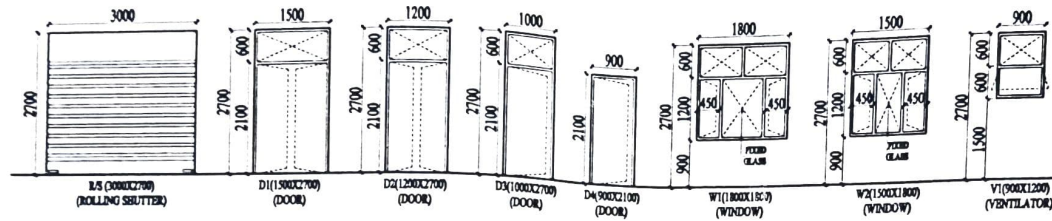

General Notes
1. DO NOT SCALE THE DRG. ONLY WRITTEN DIMENSIONS ARE TO BE FOLLOWED.
2. ALL DIMENSIONS ARE IN MILLIMETERS, UNLESS SPECIFIED.

GOOD FOR CONSTRUCTION



No.	Revision/Issue	Date

ARCHITECTS:

AAKAR ARCHITECTS
SHOP NO. 34/1A, FIRST FLOOR,
DEV BHOOMI COMPLEX, HANDEWAR ROAD,
RISHIKESH PH-0135-206061

CONSTRUCTION AGENCY:

UTTARAKHAND INFRASTRUCTURE
DEVELOPMENT CORPORATION
HALDWANI

PROJECT:

PROPOSED I.T.I. AT
CHORGALIYAN, HALDWANI

SHEET TITLE	Sheet
GROUND FLOOR PLAN	AR-01
DATE	
Scale	NOT TO SCALE